


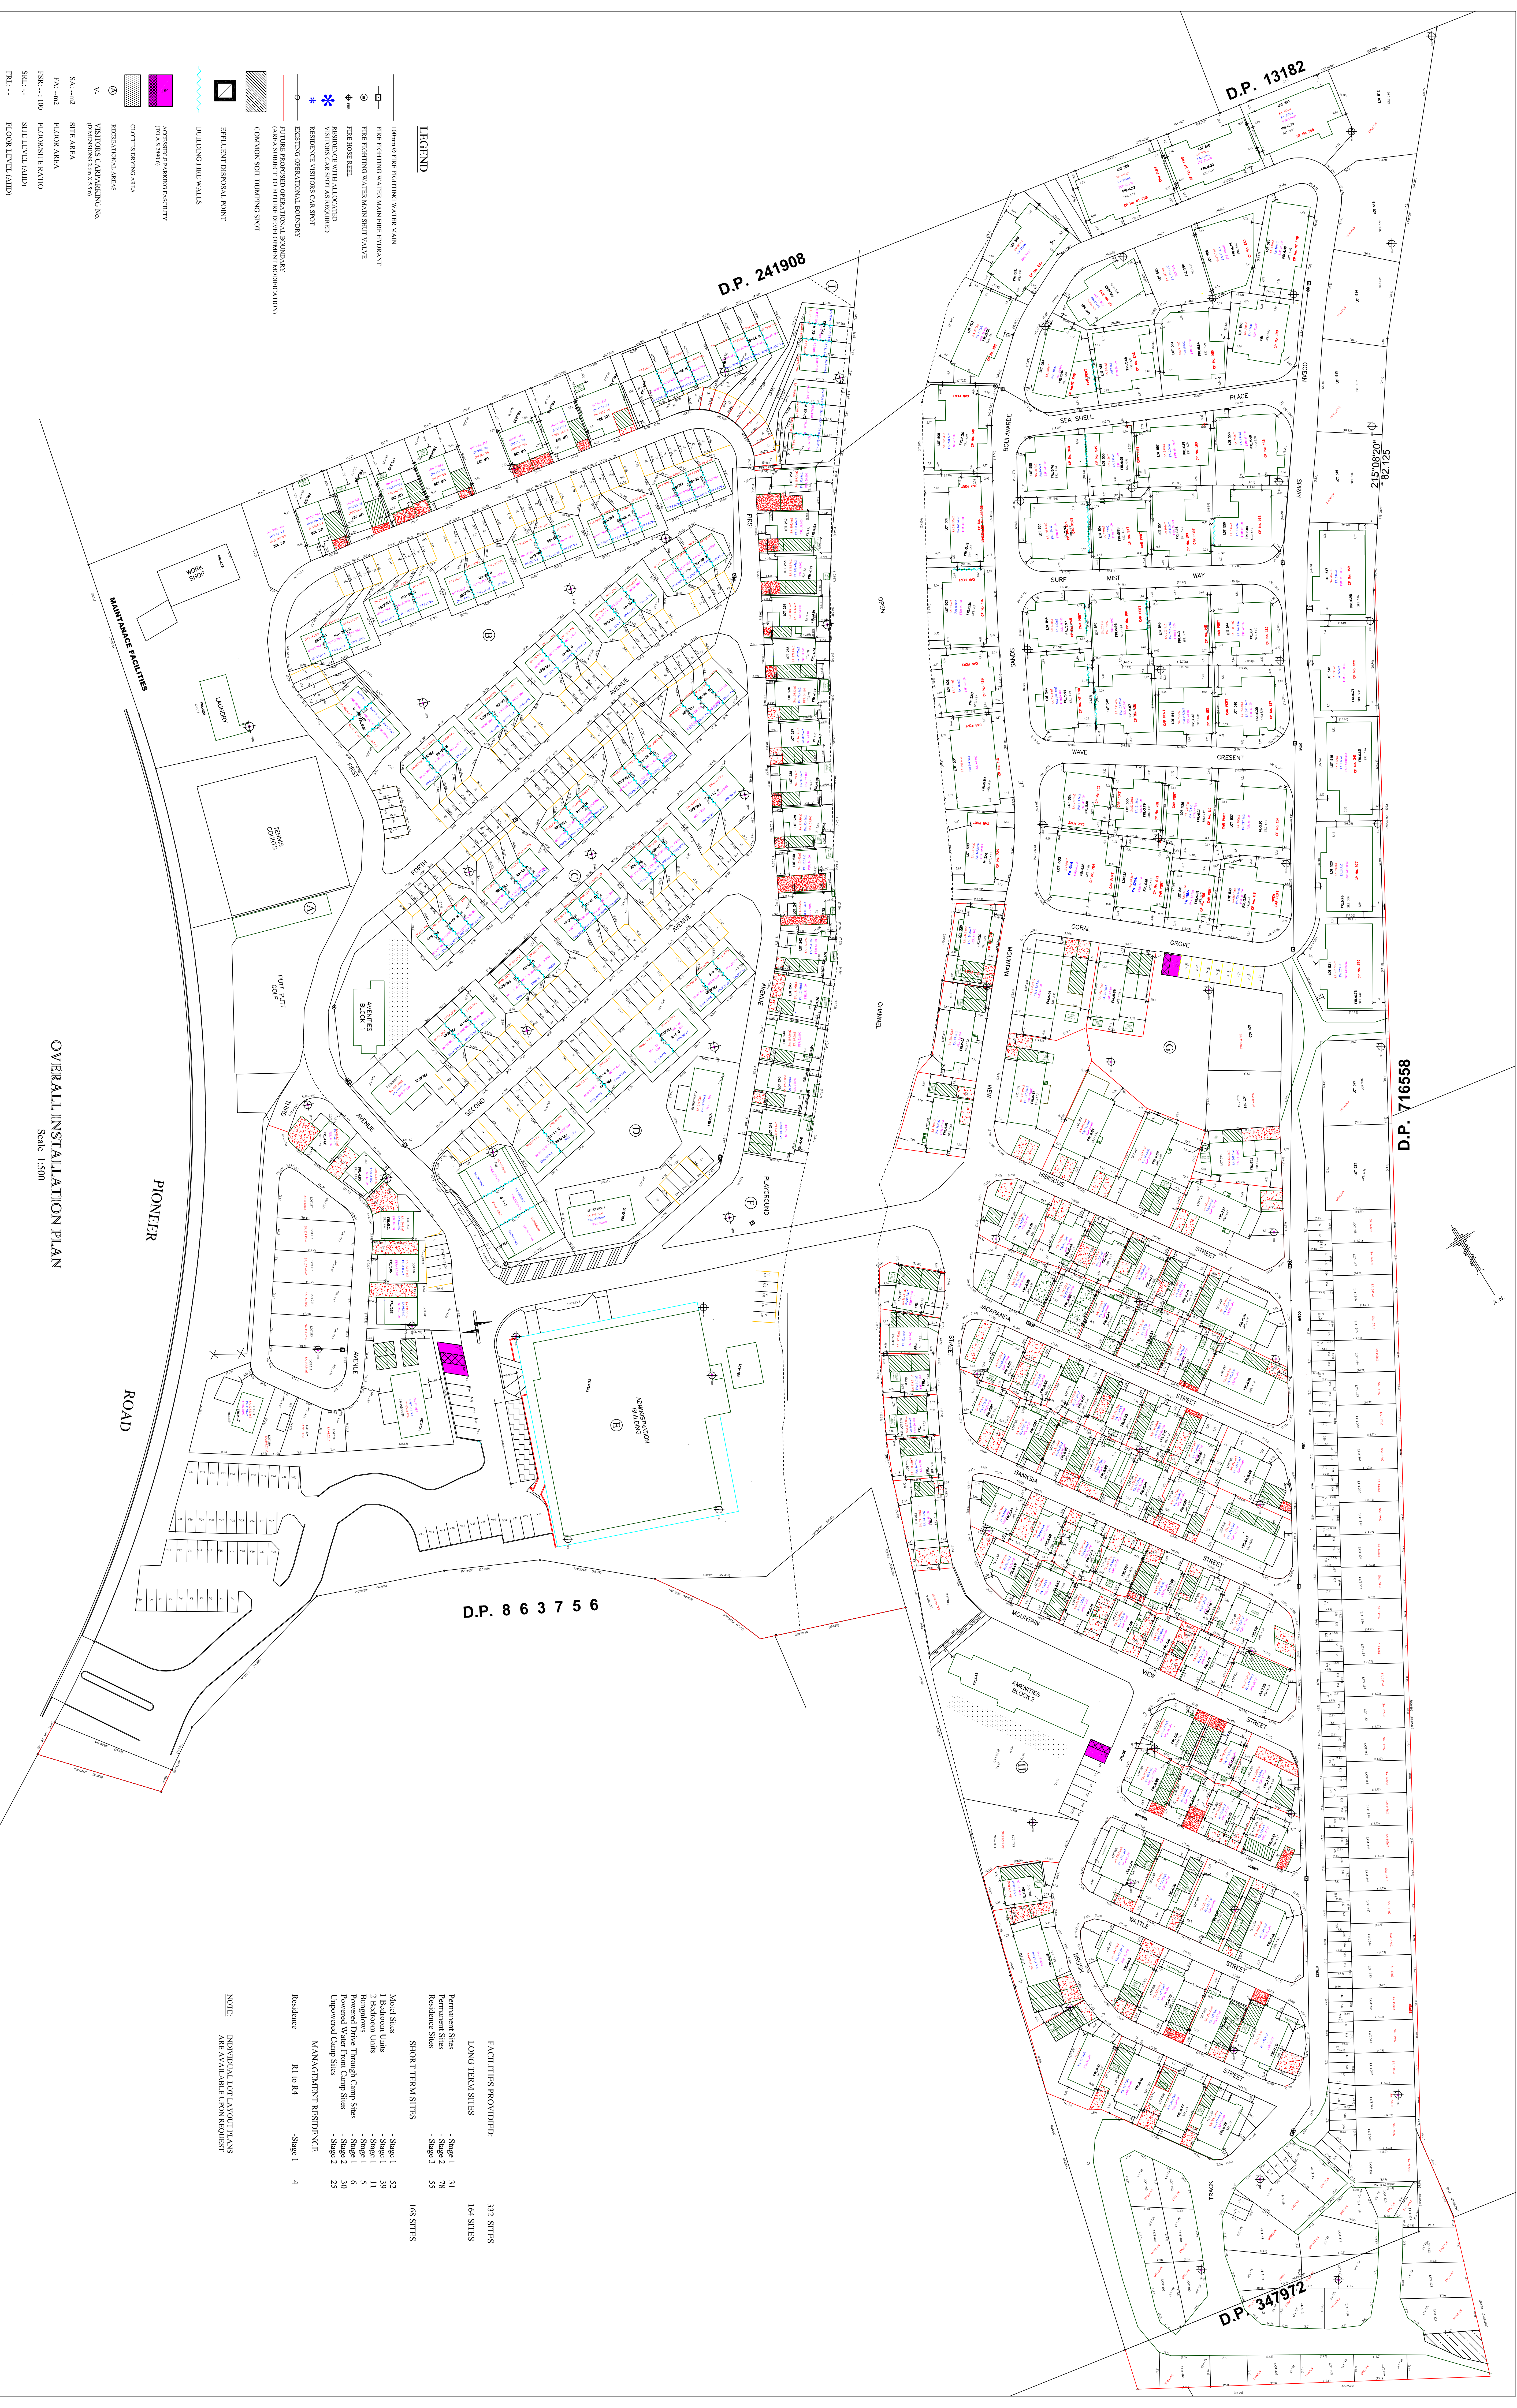

| DATE     |                                                               | AMENDMENTS |  | DATE |  |
|----------|---------------------------------------------------------------|------------|--|------|--|
| 17/02/16 | RECREATIONAL AREA & ADJACENT LOT ACCESS BOUNDARIES ADJUSTED   |            |  |      |  |
| 17/02/16 | LOT 521 FET BOY ADD, LOT 421 AREA NOT INCLUDING OFF SITE AREA |            |  |      |  |
| 17/02/16 | VISITOR CAR PARKING AMENDED, LOT 230 BOUNDRY ADJUSTED         |            |  |      |  |
| 17/02/16 | OFF SITE PARKING AMENDED                                      |            |  |      |  |

|                                                     |  |                                    |  |
|-----------------------------------------------------|--|------------------------------------|--|
| CIVIL ENGINEERING AND CONSTRUCTION SERVICES PTY LTD |  | OVERALL INSTALLATION PLAN          |  |
| NO.15 ALEXANDRA STREET, FAIRY MEADOW, NSW, 2516     |  | WOLLONGONG SURF AND LEISURE RESORT |  |
| PHONE / FACSIMILE (02) 42 836 533                   |  | PIONEER ROAD TOWRAD C1             |  |

|                     |  |                     |  |
|---------------------|--|---------------------|--|
| SCALE: 1 : 500 @ A0 |  | JOB No: SL 30115    |  |
| DRAWN BY: C.K       |  | DWG No: C 03        |  |
| CHECKED BY: N.C     |  | REV: B.1            |  |
| SHEET: 3 OF 7       |  | ISSUED FOR APPROVAL |  |